



LAYOUT A

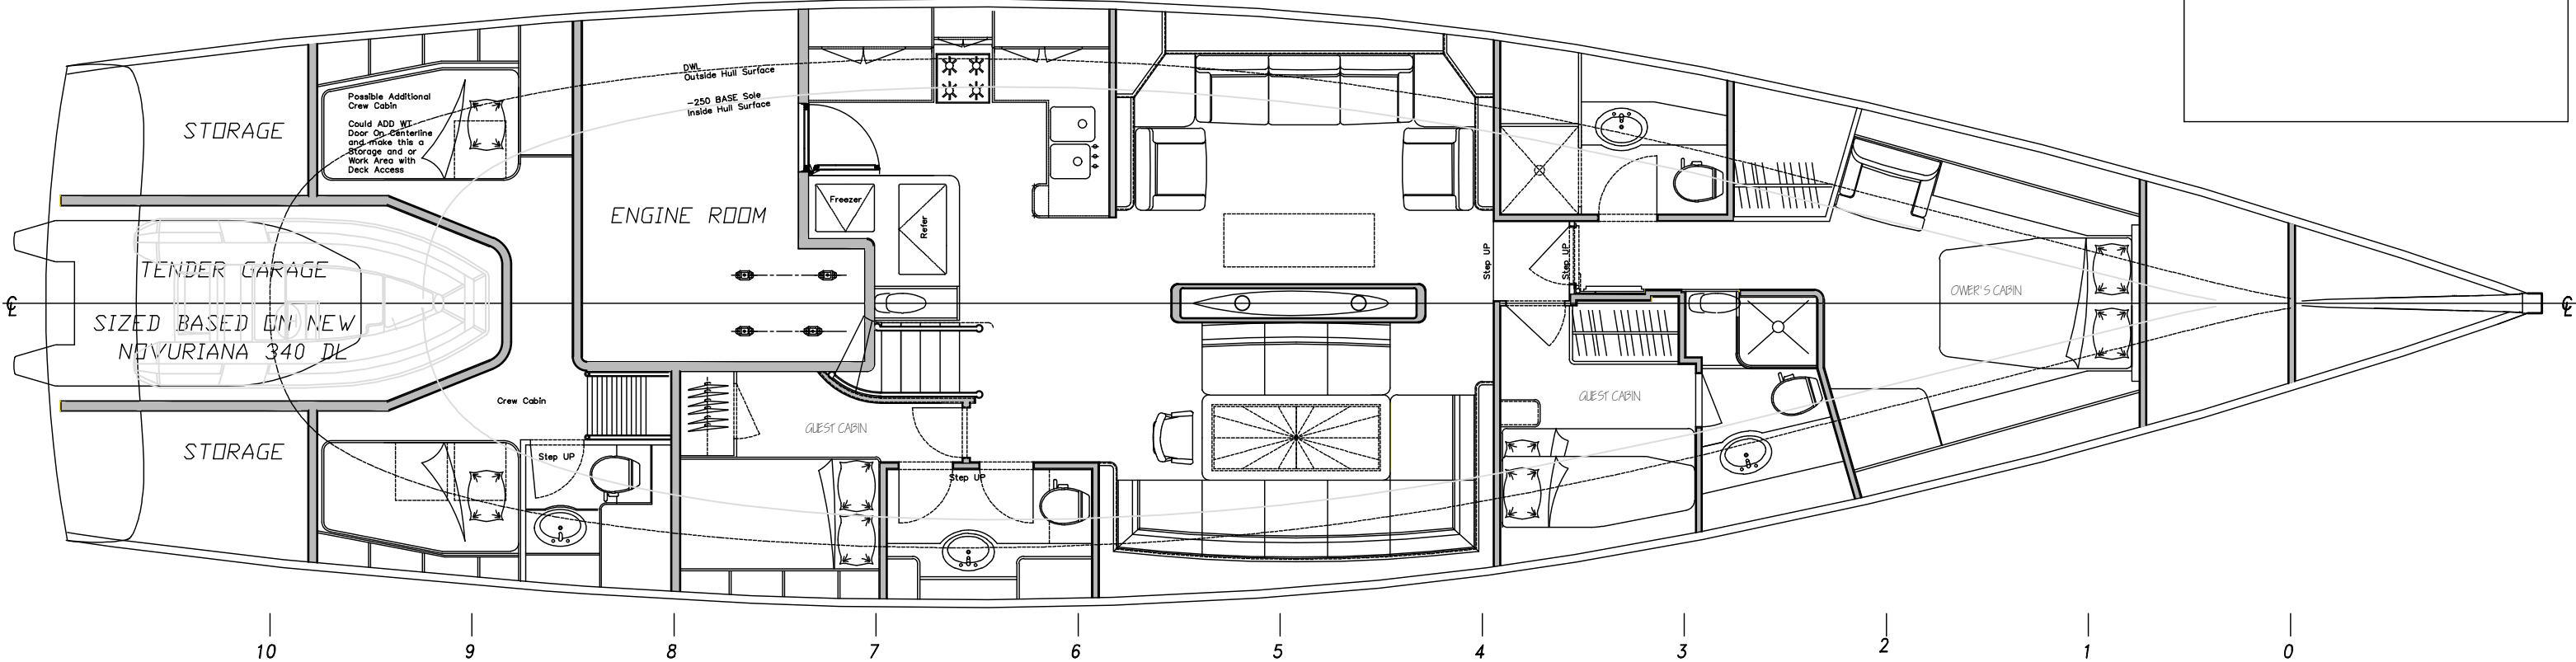

REV	COMMENTS	DATE
0	Original issue	-

LAYOUT B

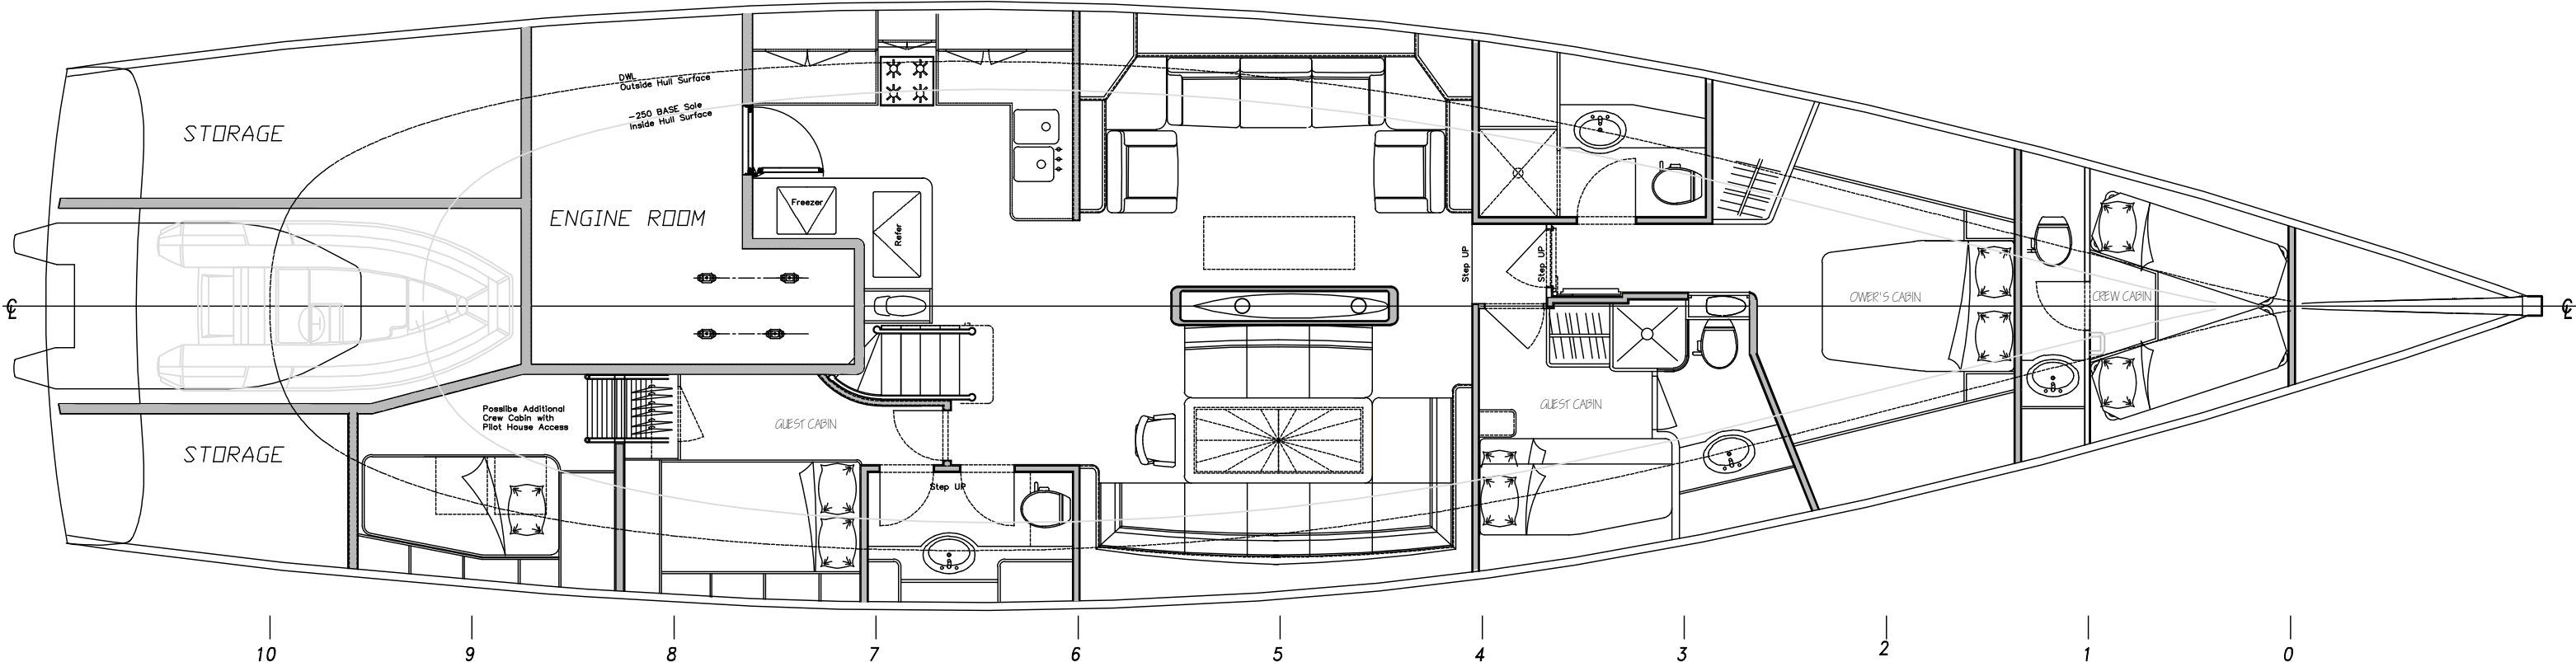

105 Spring Street, Newport, RI 02840, U.S.A.
T: +1 (401) 849 2249 E: info@langandesign.com

Scale $\frac{3}{16}'' = 1'$

PROJECT: 80 Ft LOD Schooner			
TITLE: General Arrangement Layout Studies Sheet 1 of 2			
DATE: 11/4/16	PROJECT NO: LDP050	DWG NO: 001	ALT: 0
DRAWN BY: SHH			