



LAYOUT F

REV	COMMENTS	DATE
0	Original issue	-

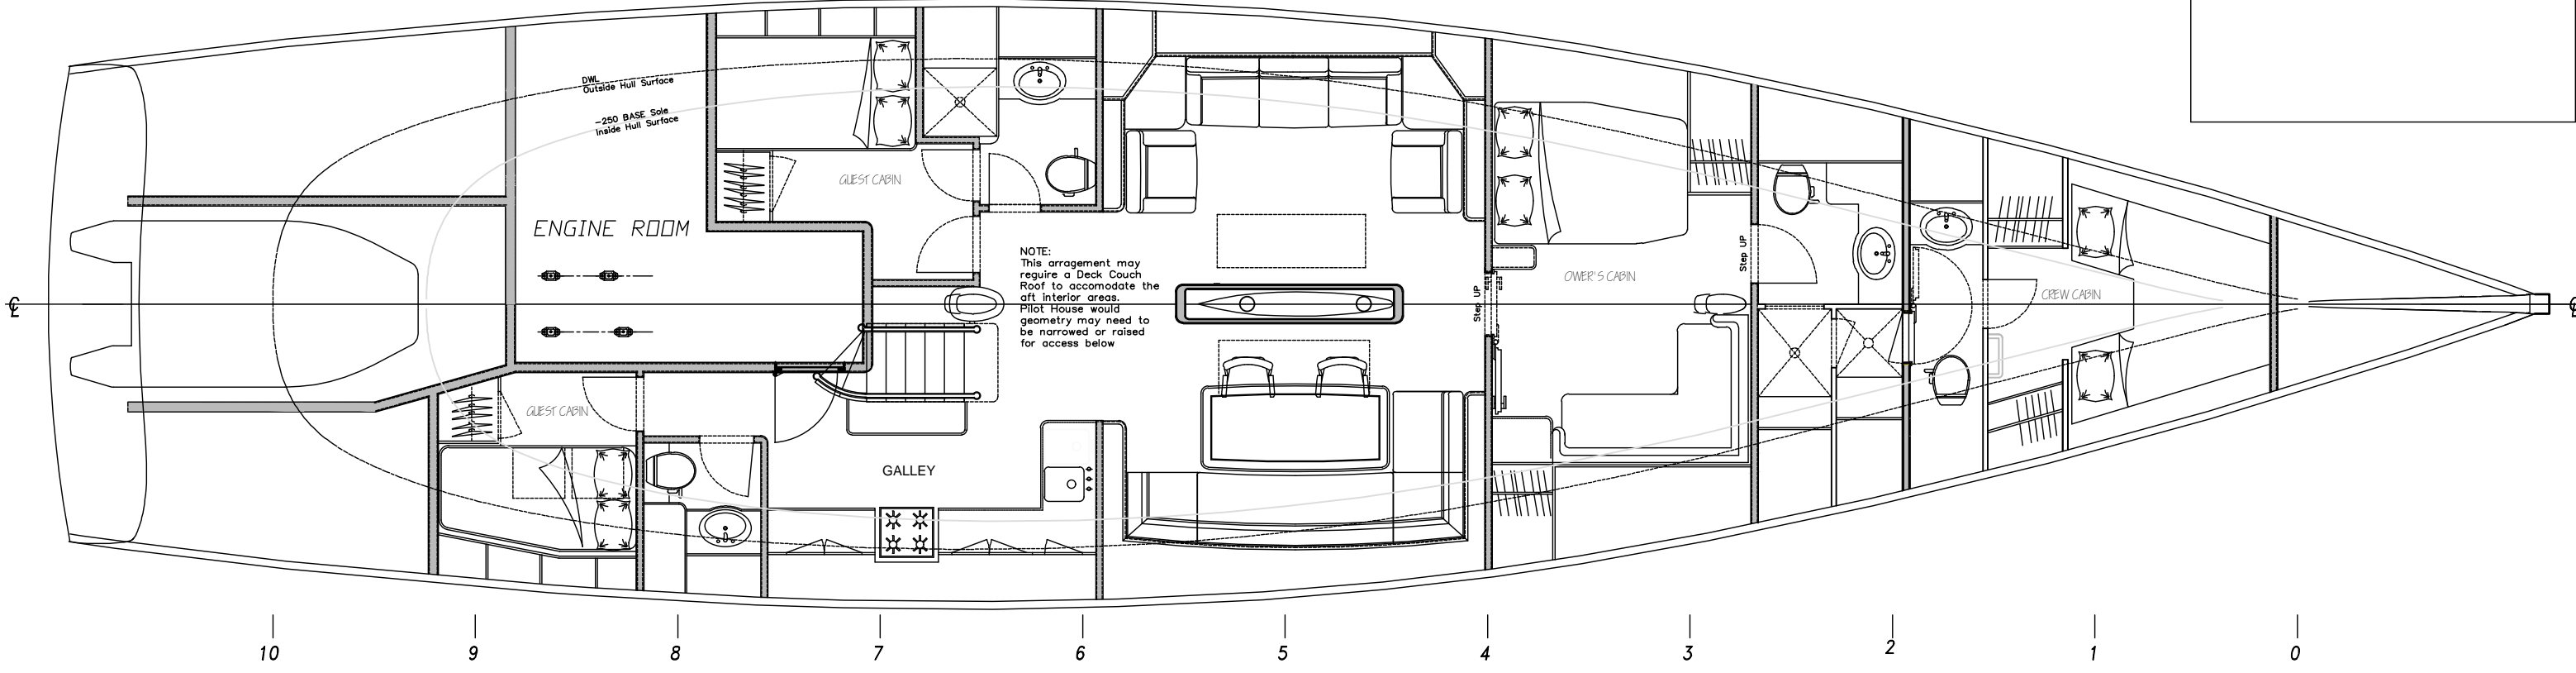

LAYOUT G

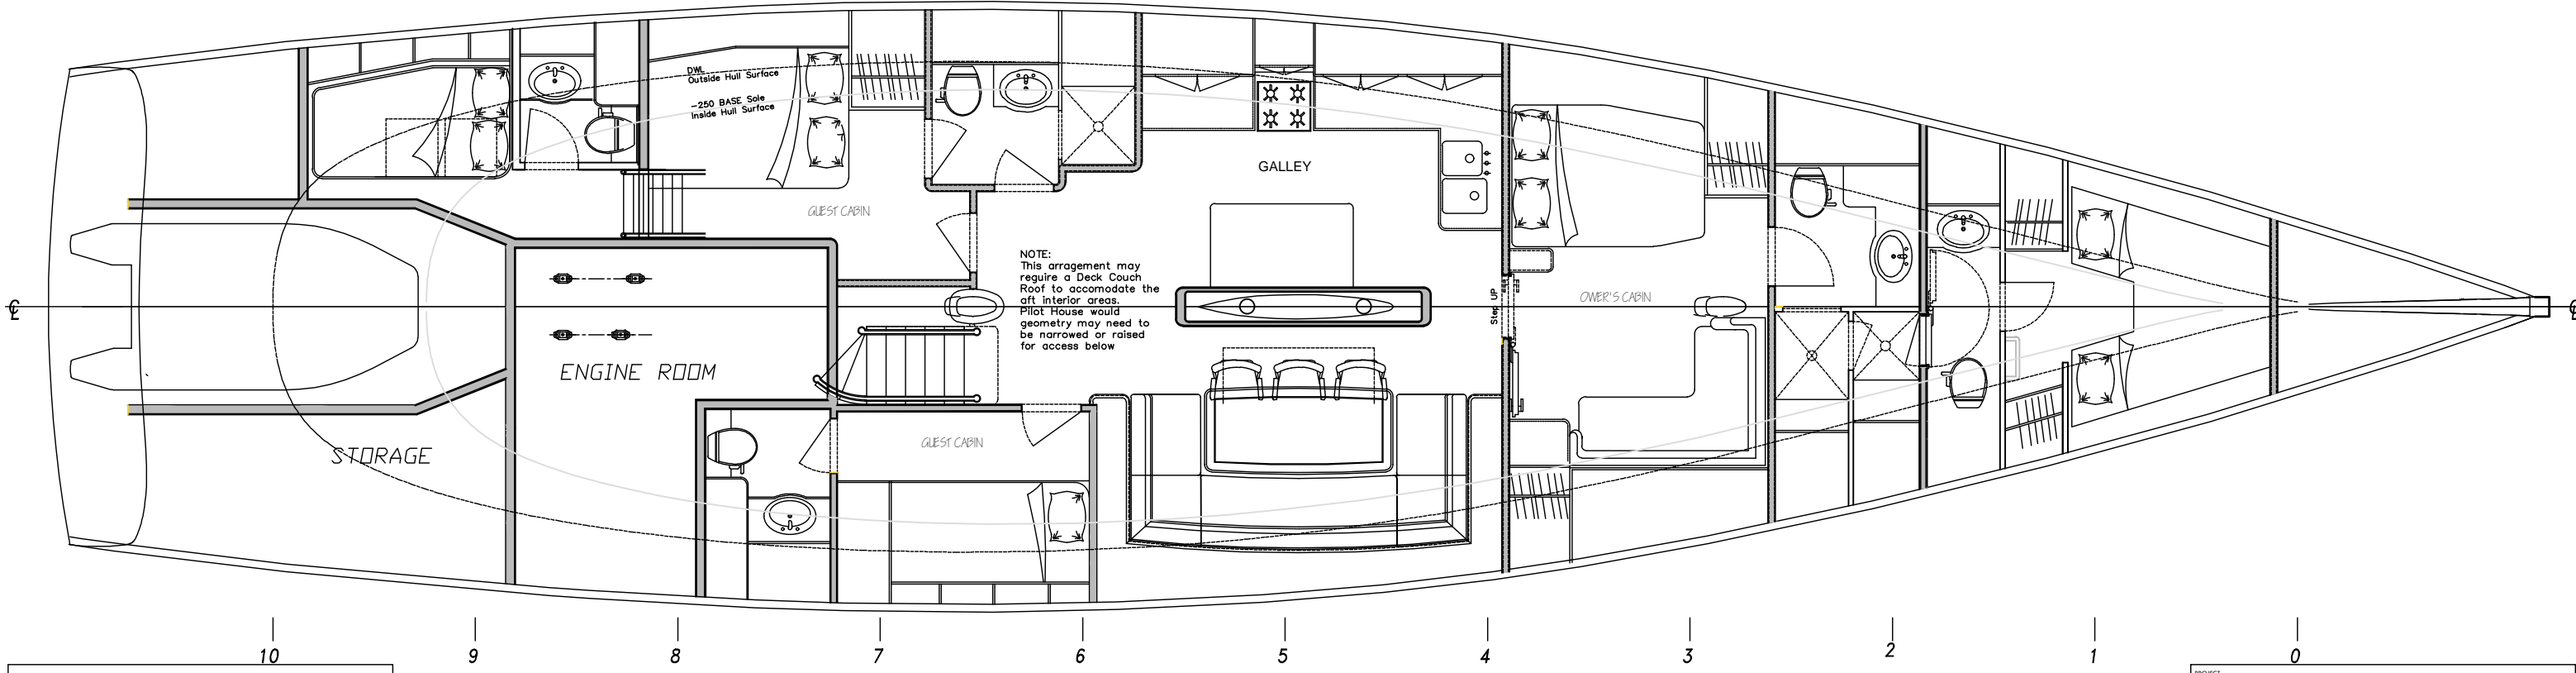

105 Spring Street, Newport, RI 02840, U.S.A.  
T: +1 (401) 849 2249 E: info@langandesign.com

PROJECT: 80 Ft LOD Schooner			
TITLE: General Arrangement Layout Studies Sheet 2 of 2			
DATE: 11/4/16	PROJECT NO: LDP050	DWG NO: 001	ALT: 0
DRAWN BY: SHH			

Scale 3/16" = 1'