
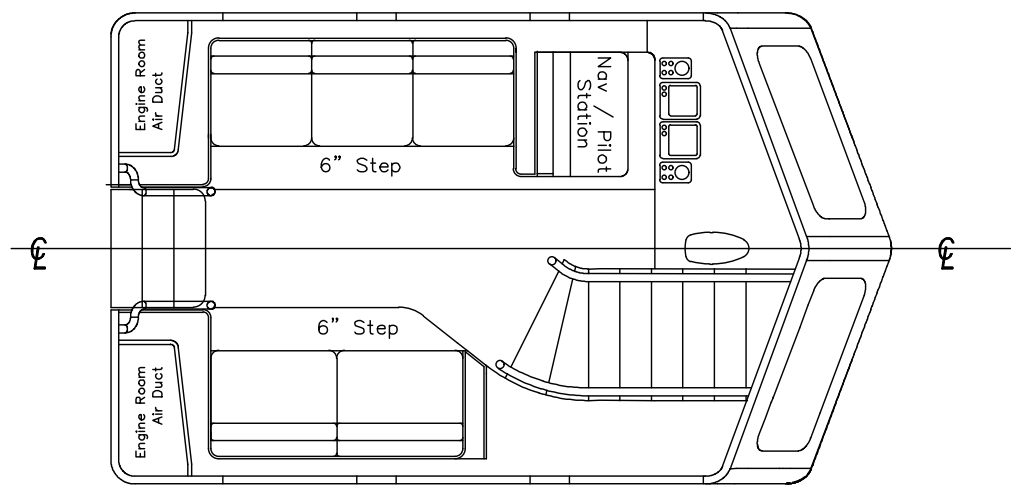
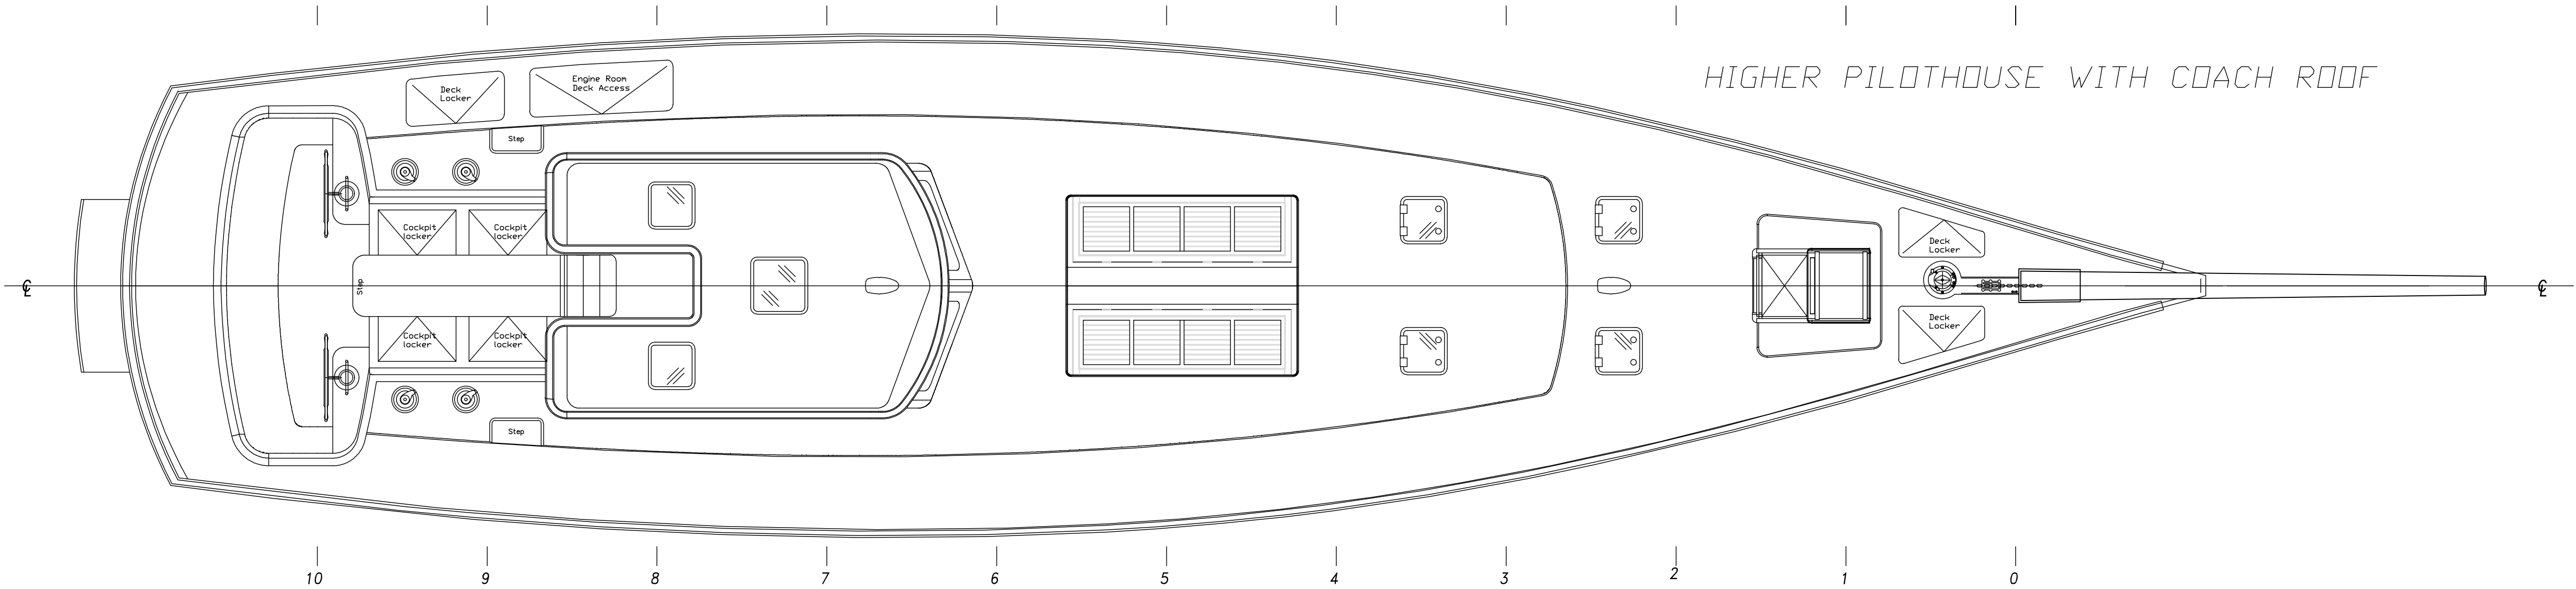


REV	COMMENTS	DATE
0	Original issue	--
A		--

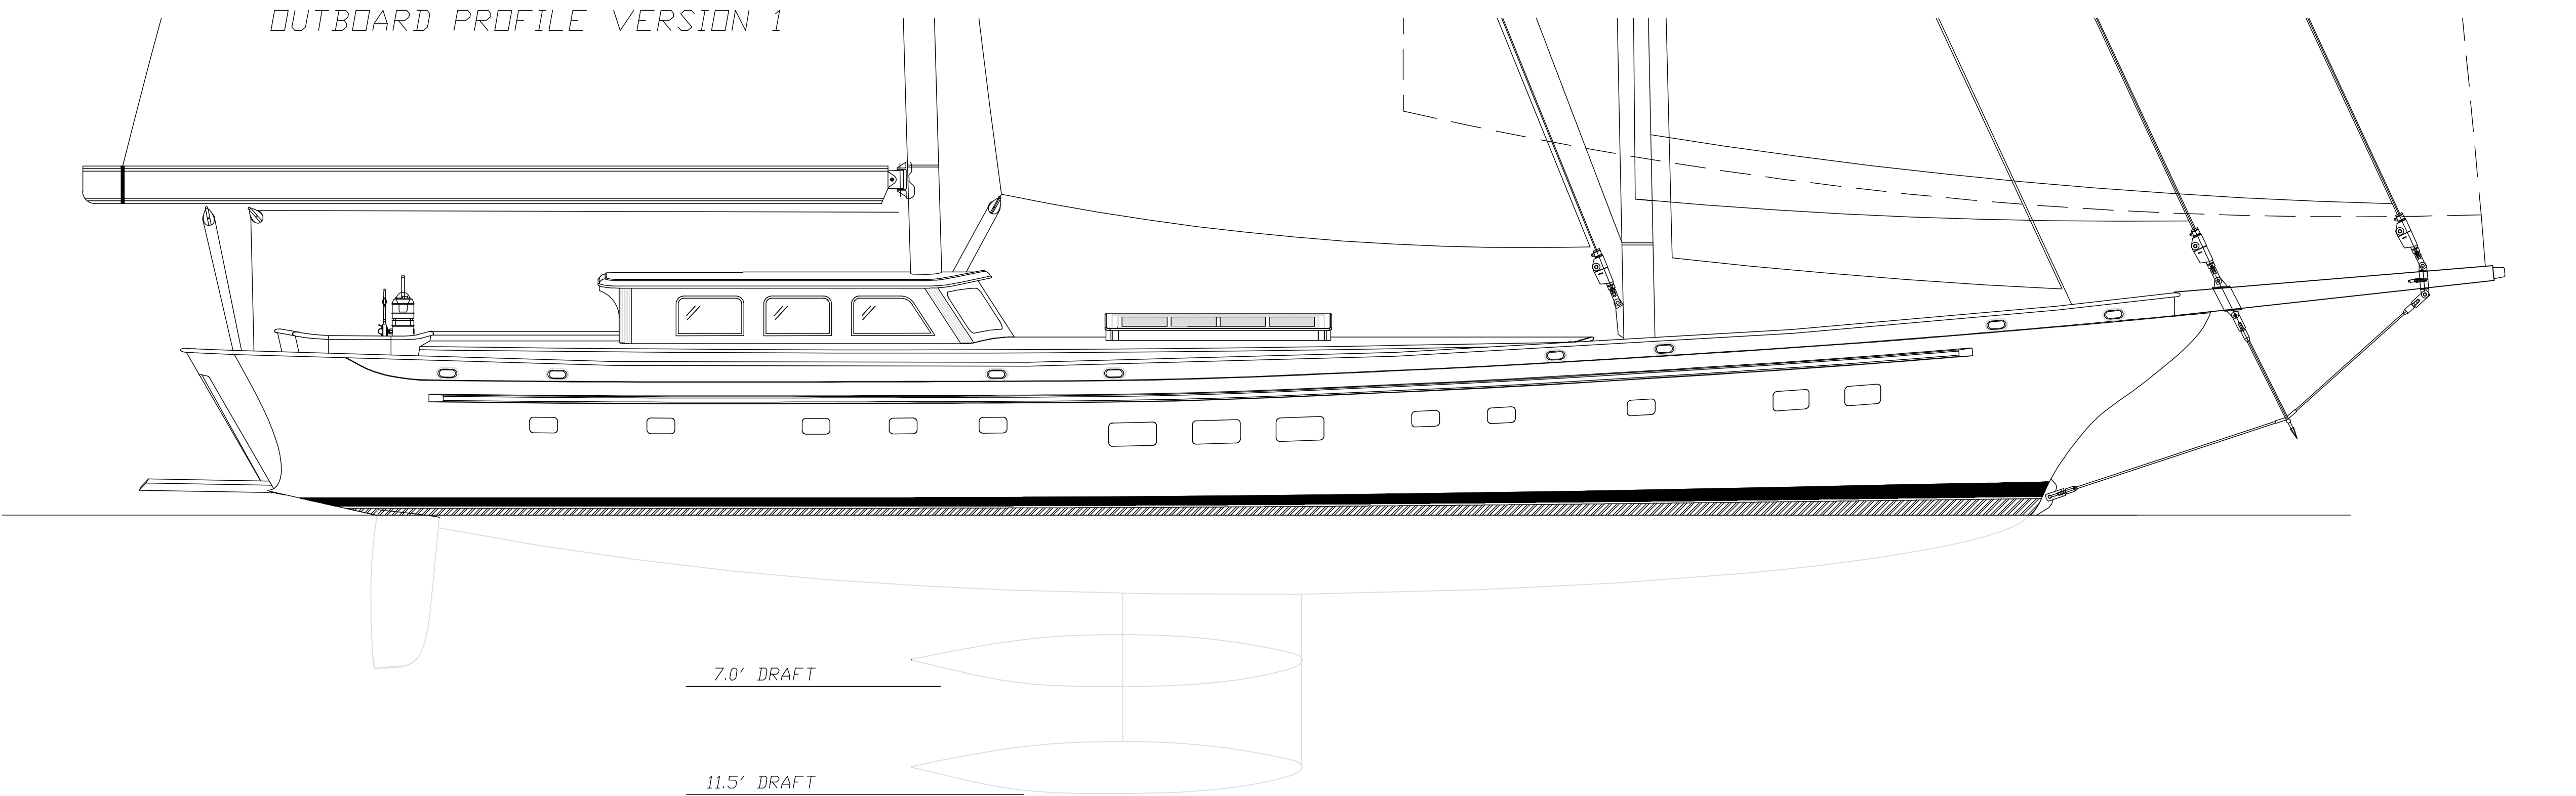

Scale 1/4" = 1'

LANGAN DESIGN PARTNERS

105 Spring Street, Newport, RI 02840, U.S.A.
T: +1 (401) 849 2249 E: info@langandesign.com

PROJECT: 80 Ft LOD Schooner

TITLE: DECK PLAN AND OUTBOARD PROFILE
VERSION 1

DATE: 11/17/16	PROJECT NO.: LDP050	DWG NO.: 002	ALT: 0
DRAWN BY: SHH			