



REV	COMMENTS	DATE
0	Original issue	-
A		-

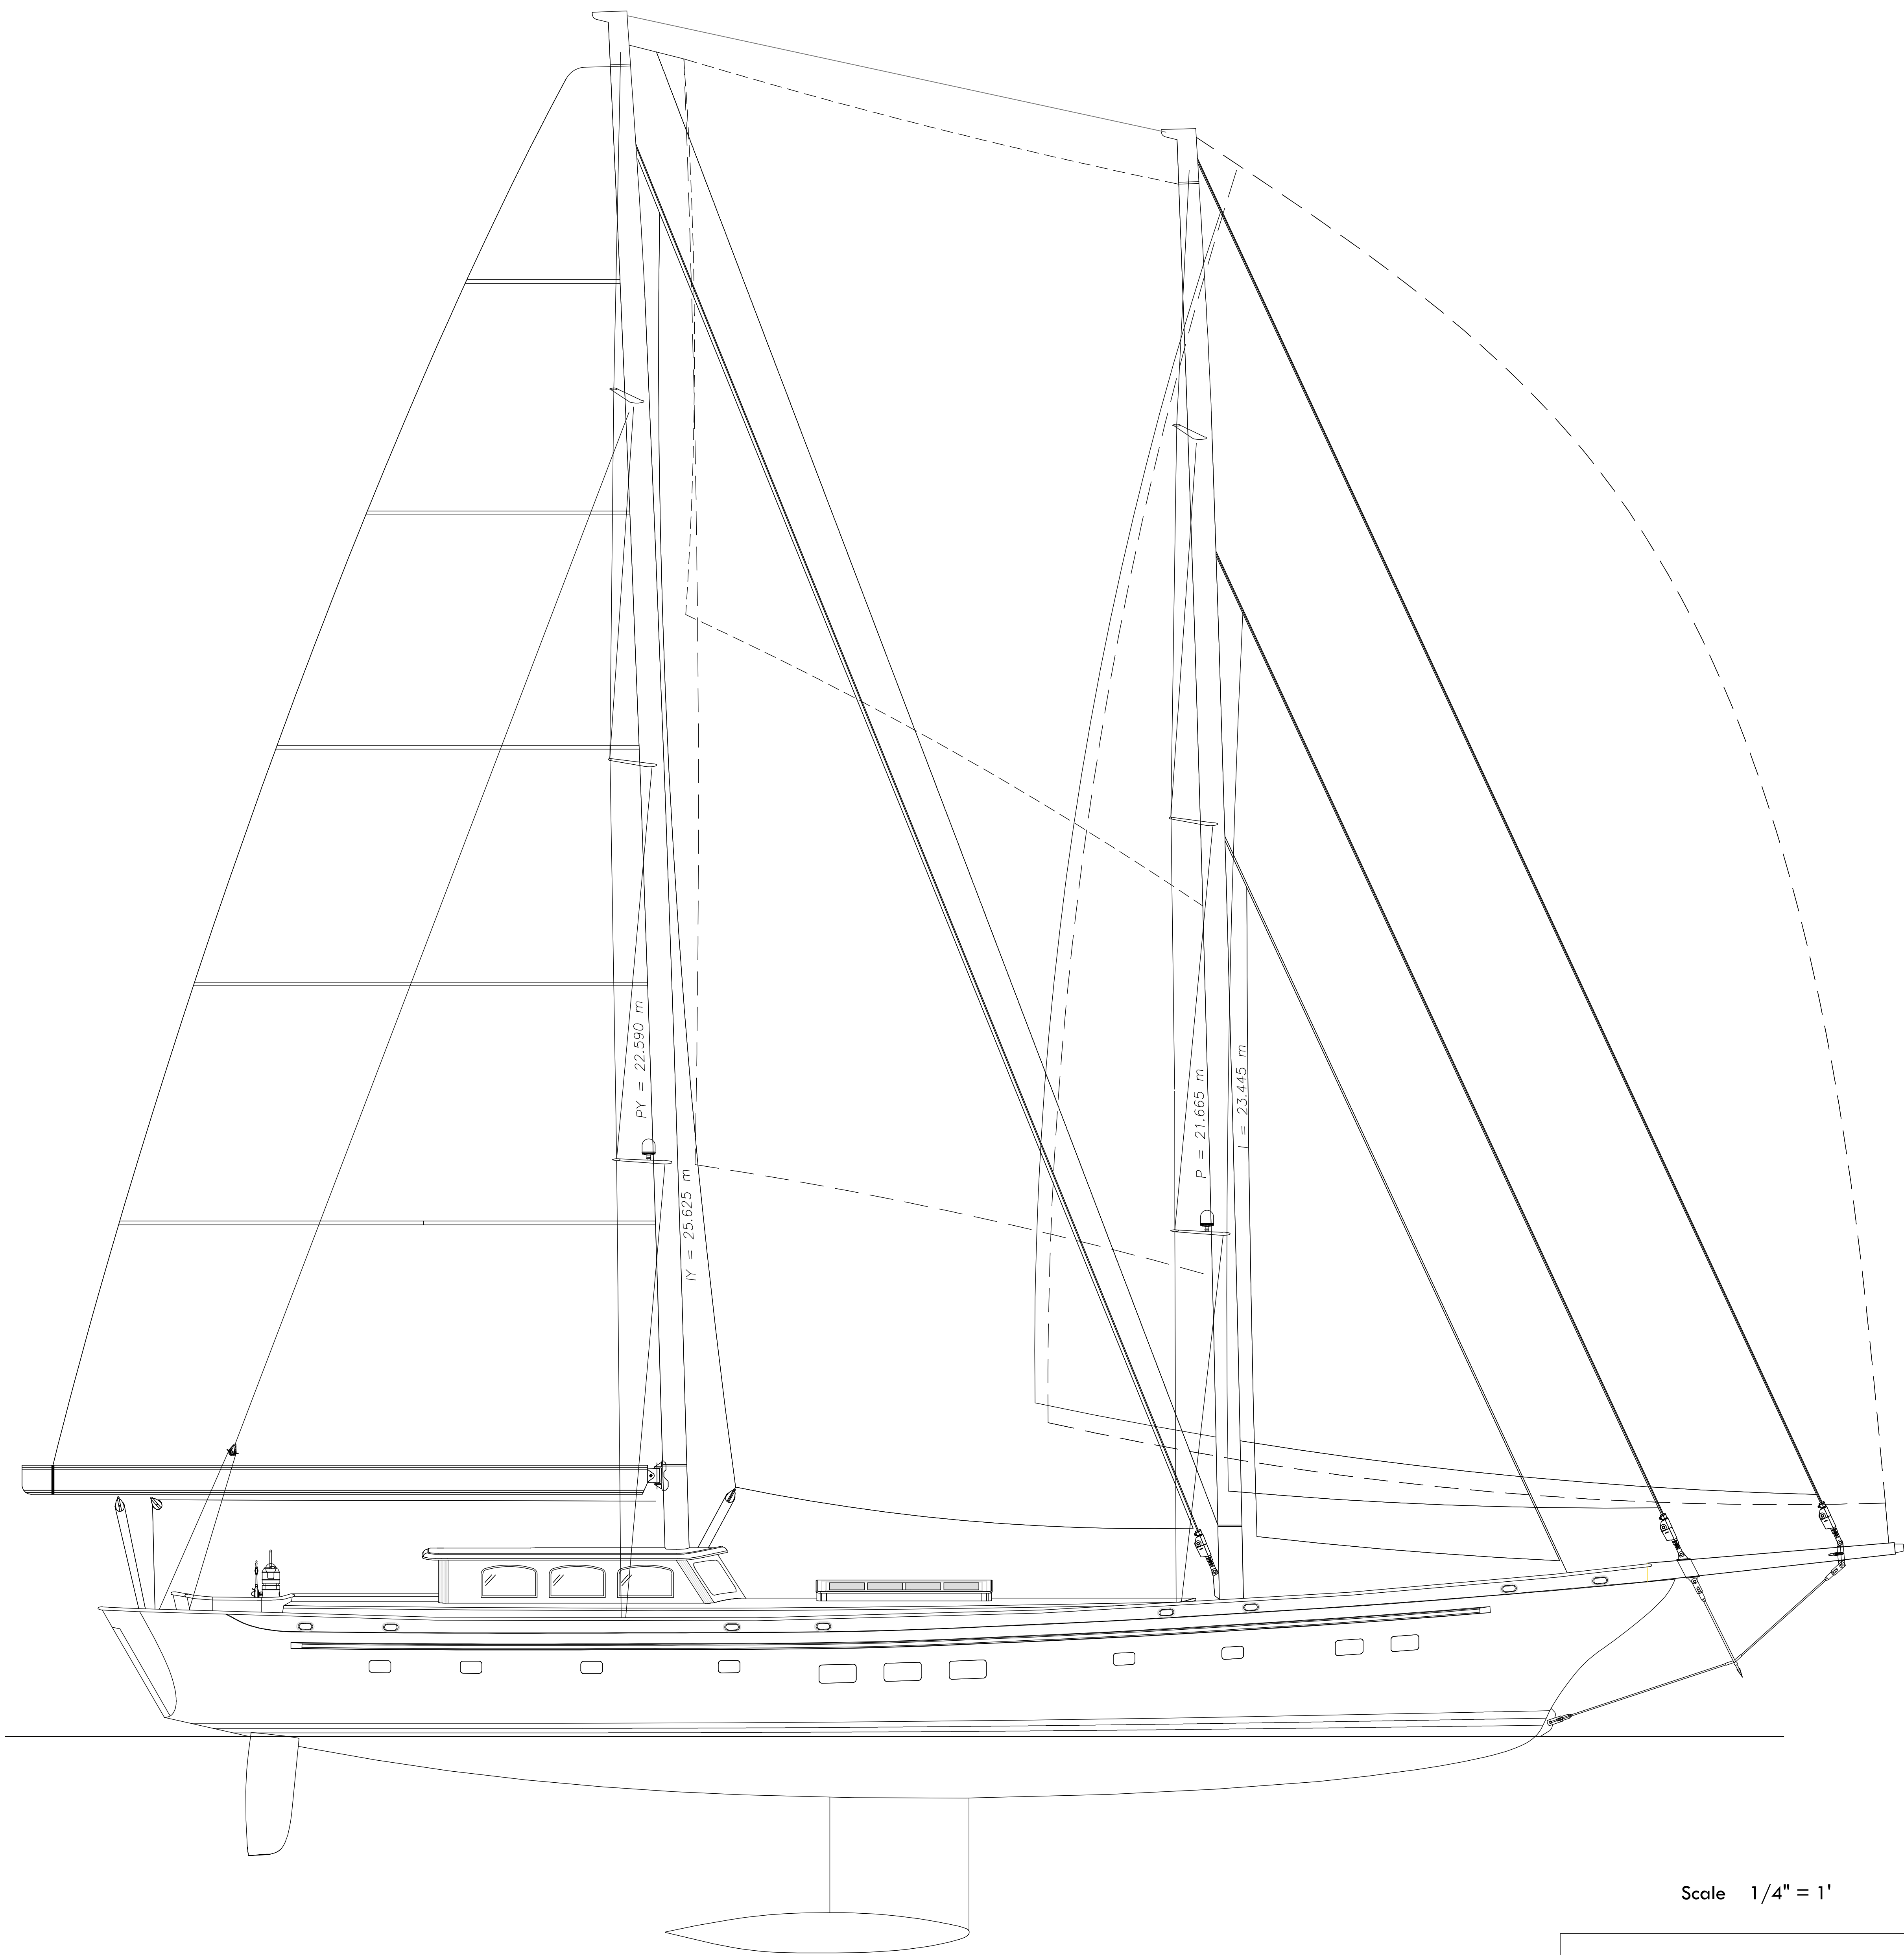

Scale 1/4" = 1'

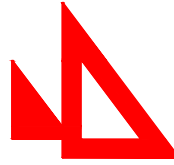

**LANGAN DESIGN
PARTNERS**

105 Spring Street, Newport, RI 02840, U.S.A.
T: +1 (401) 849 2249 E: info@langandesign.com

PROJECT:80 Ft LOD Schooner

TITLE:SAIL PLAN
PROFILE VERSION 1

DATE: 11/17/16	PROJECT NO: LDP050	DWG NO: 002	ALT: 0
DRAWN BY: SHH			