



REV	COMMENTS	DATE
0	Original issue	-
A		-

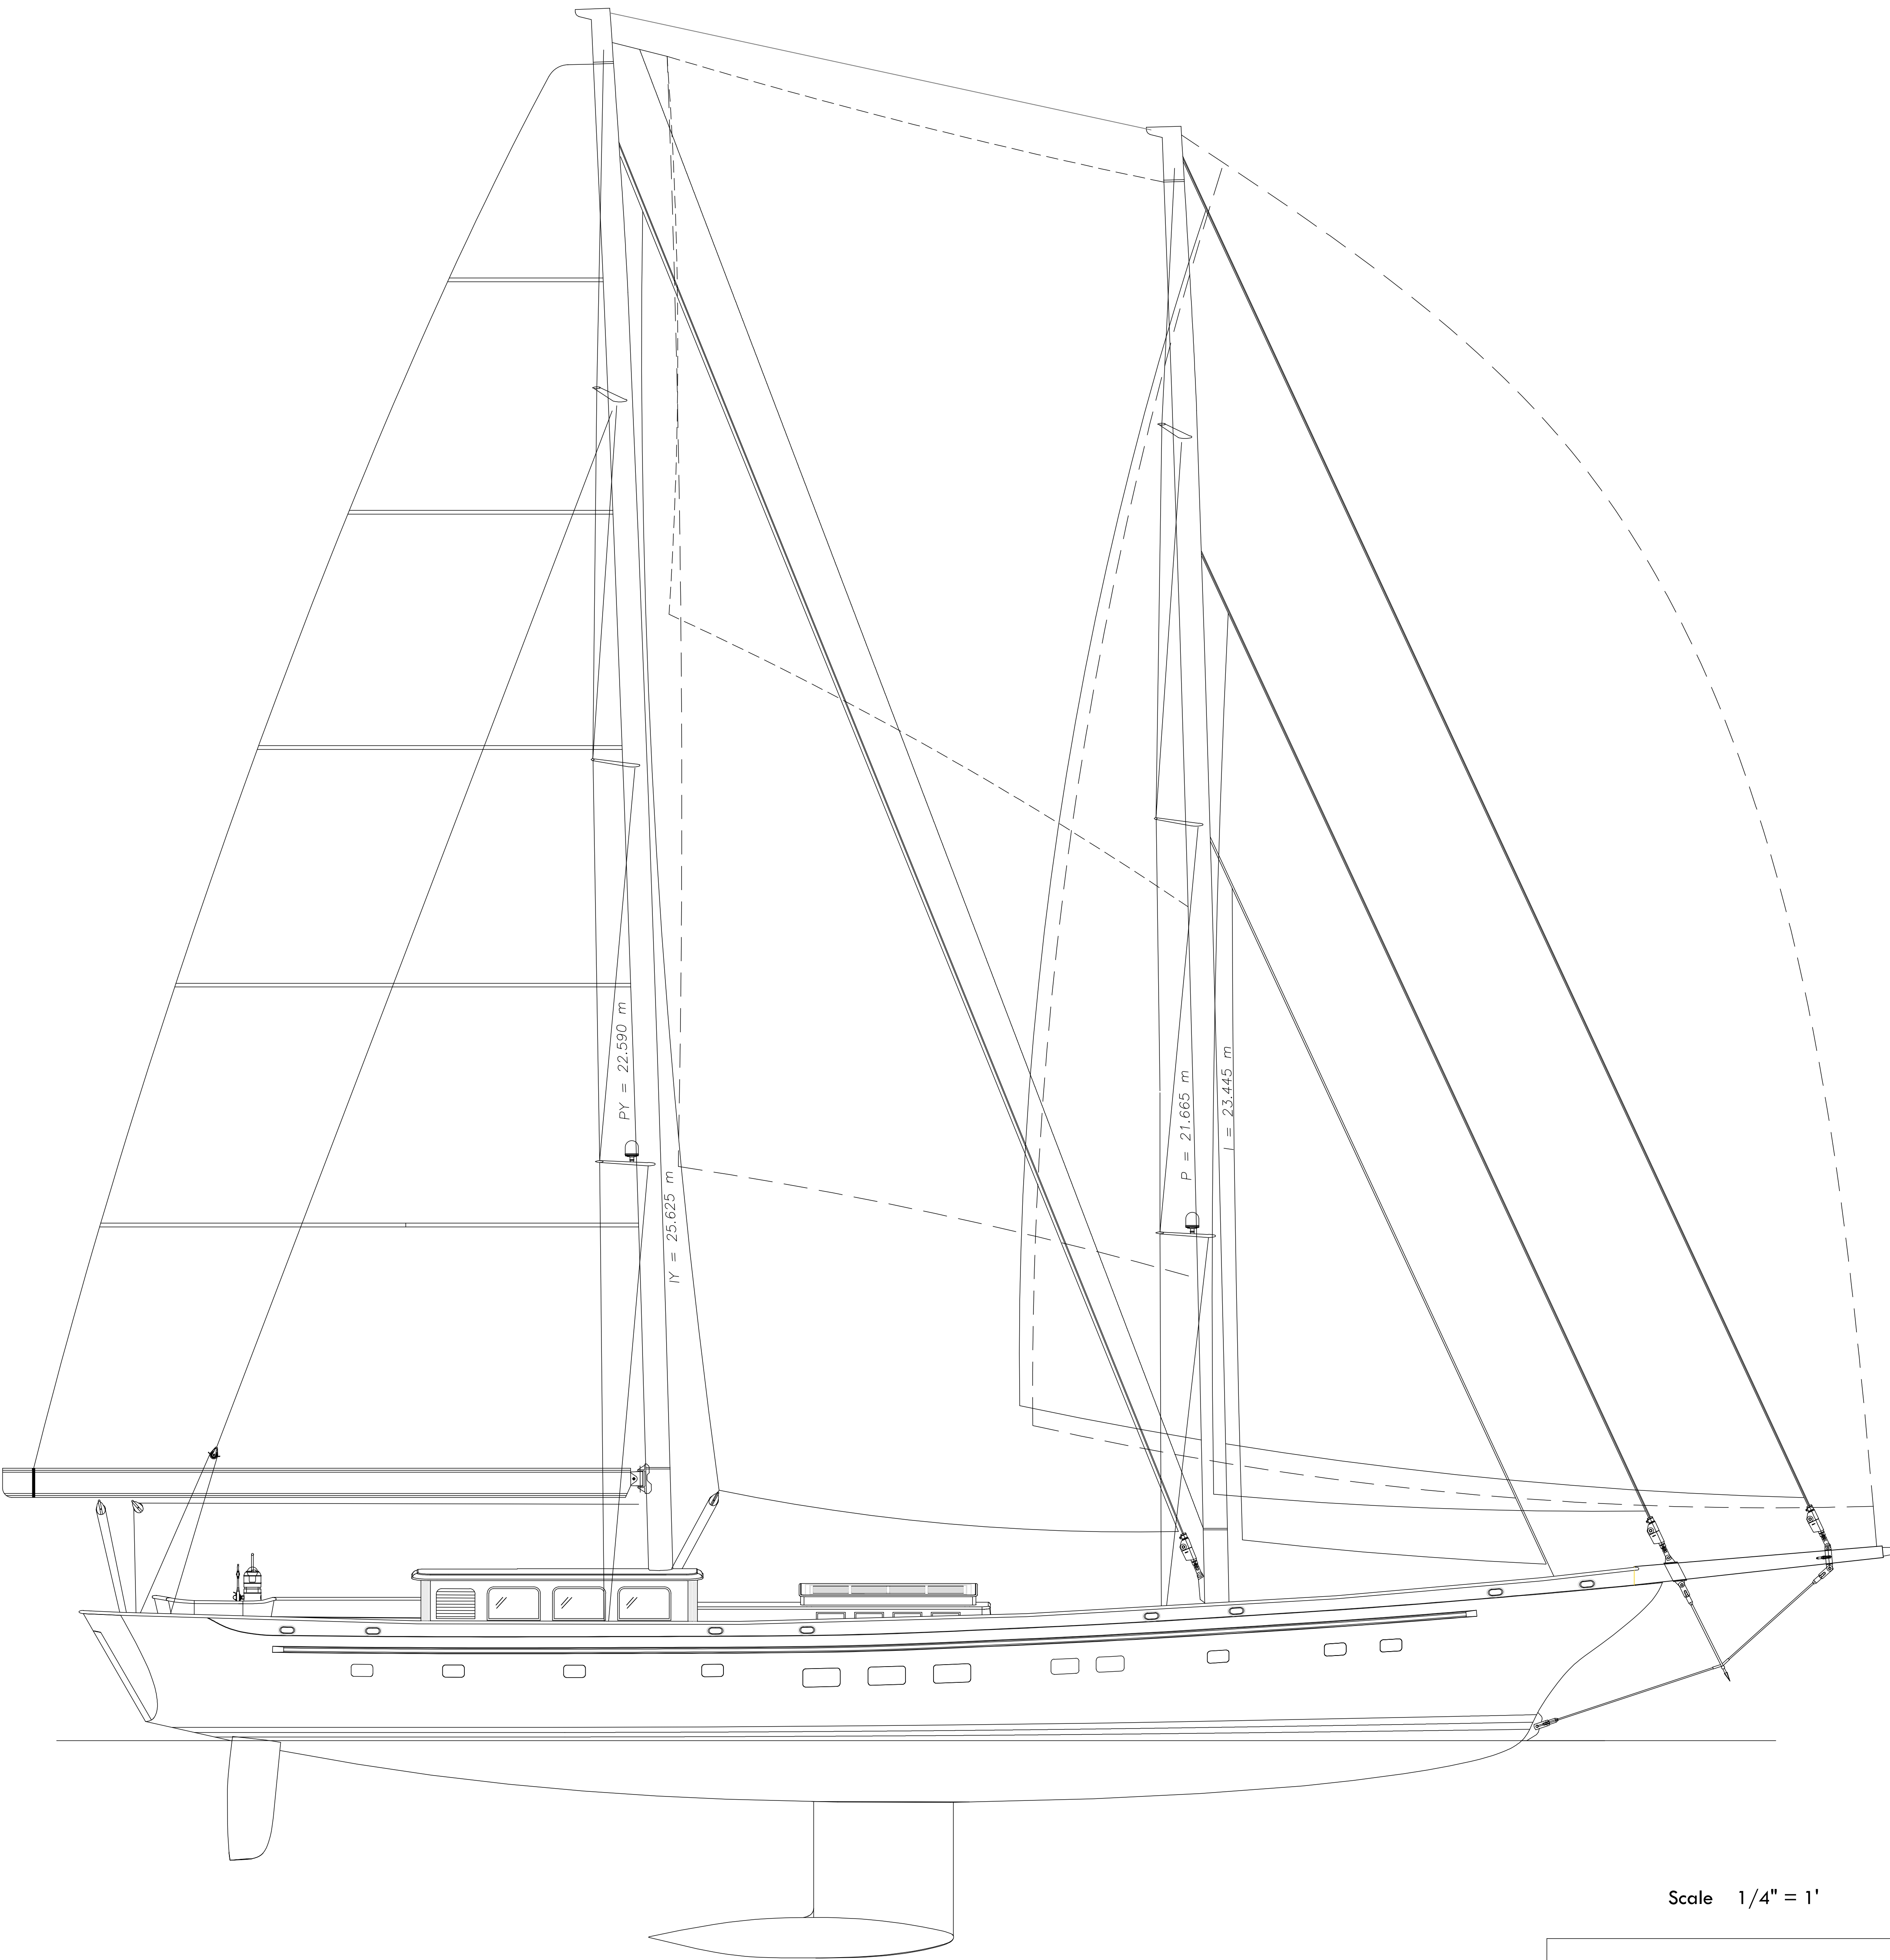

Scale 1/4" = 1'

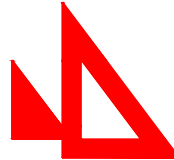

**LANGAN DESIGN
PARTNERS**

105 Spring Street, Newport, RI 02840, U.S.A.
T: +1 (401) 849 2249 E: info@langandesign.com

PROJECT80 Ft LOD Schooner

TITLE
SAIL PLAN
PROFILE VERSION 2

DATE
11/17/16

PROJECT NO.
LDP050

DWG NO.
002

ALT.
0

DRAWN BY
SHH